


Rev	Date	Notes
1	16.02.08	ISSUED FOR LICENSING

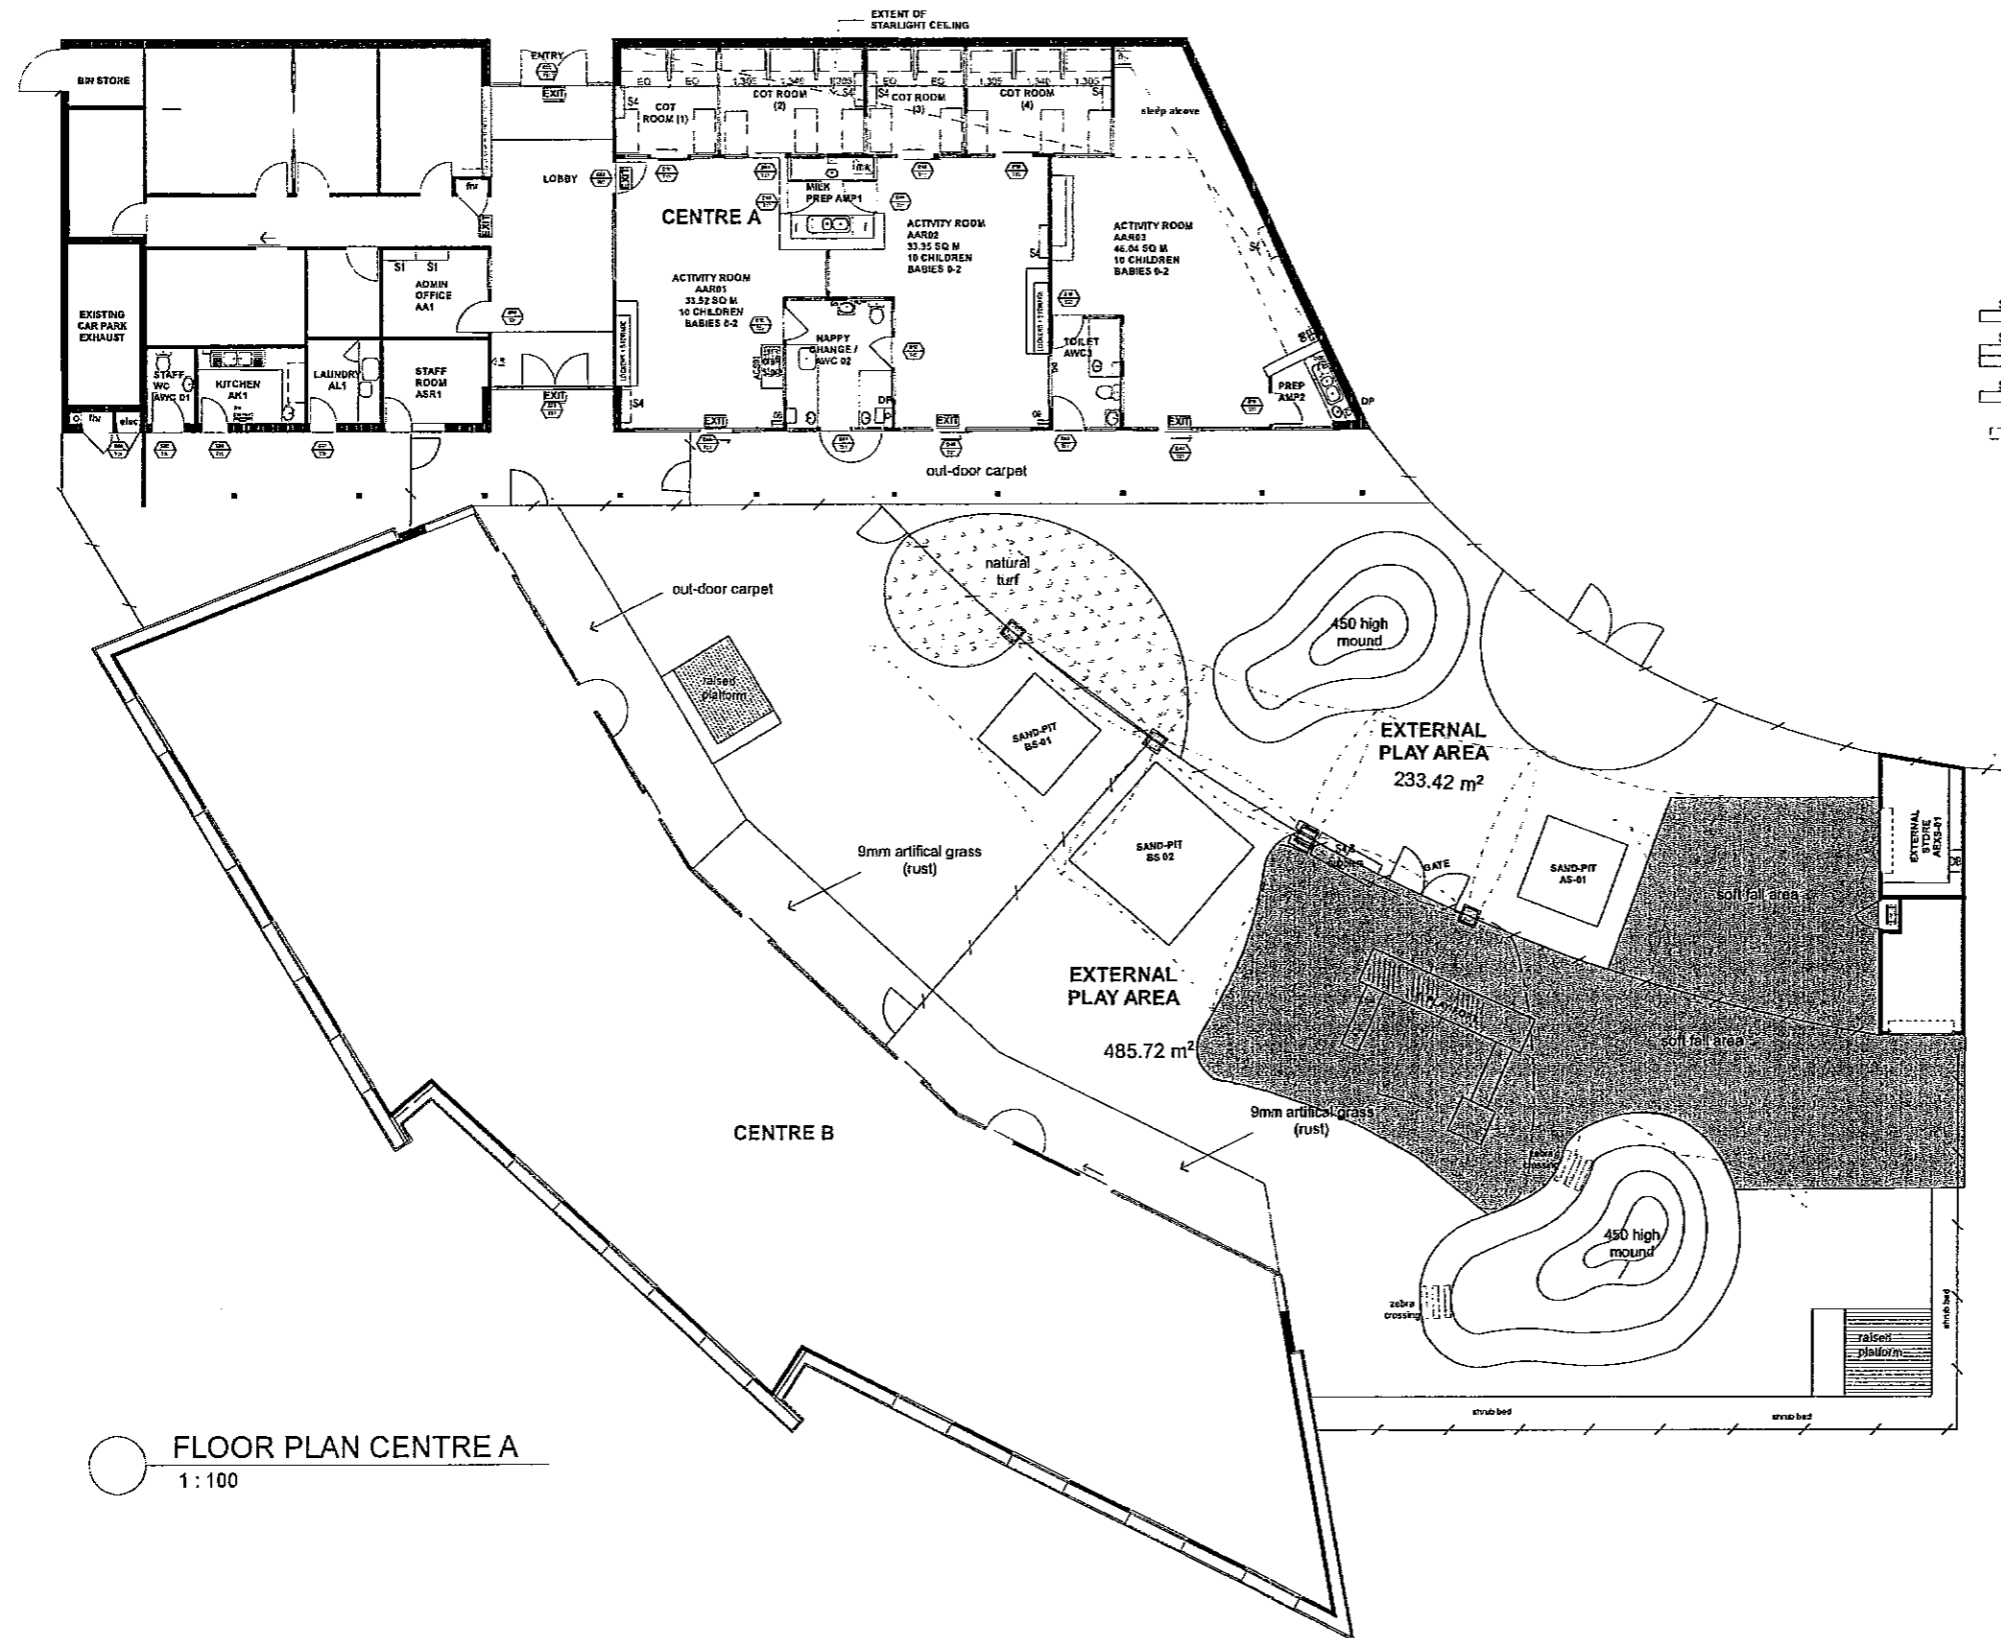

- INDICATES ILLUMINATED EXIT SIGN
- INDICATES FIRE EXTINGUISHER
- INDICATES FRIDGE UNDER
- INDICATES OUT-SIDE EQUIP STORAGE
- INDICATES FIXED BOOK SHELF
- INDICATES FLOATING BOOK SHELF
- INDICATES LOW FIXED BOOK SHELF
- INDICATES MUSIC SHELF

FLOOR PLAN CENTRE A
1:100

ROOM SCHEME COLOUR SCHEDULE		
KEY ACTIVITY ROOM AGE GROUP		SCHEME
① BABIES 0 - 2yrs	1 - LILAC	
② TODDLERS 15mth - 2.5yrs	2 - PINK	
③ PRE-KINDY 2-3.5yrs	3 - LIGHT BLUE	
④ KINDY 3 - 4yrs	4 - TEAL	
⑤ PRESCHOOL 4-5yrs	5 - DARK BLUE	



Project North
Do not scale from these drawings.
All works to comply with the provisions of the BCA, Australian Standards and Local Authority Requirements.
Report Inconsistencies to Architect Immediately


Client

AUSTRALAND
COMMERCIAL & INDUSTRIAL
Built on reputation

Project Name
CHILDCARE CENTRE
1E HOMEBUSH BAY DRIVE
NSW 2138

jdh design group
architects
2/68 moore park road centennial park NSW 2021
www.jdhdesign.com.au

Drawing Title: CENTRE A		
Scale: As Shown	Date: 3/12/2008	
Status: FOR CONSTRUCTION	Checked By: JH	
Project No: 533	Drawing No: A-01	Rev: L

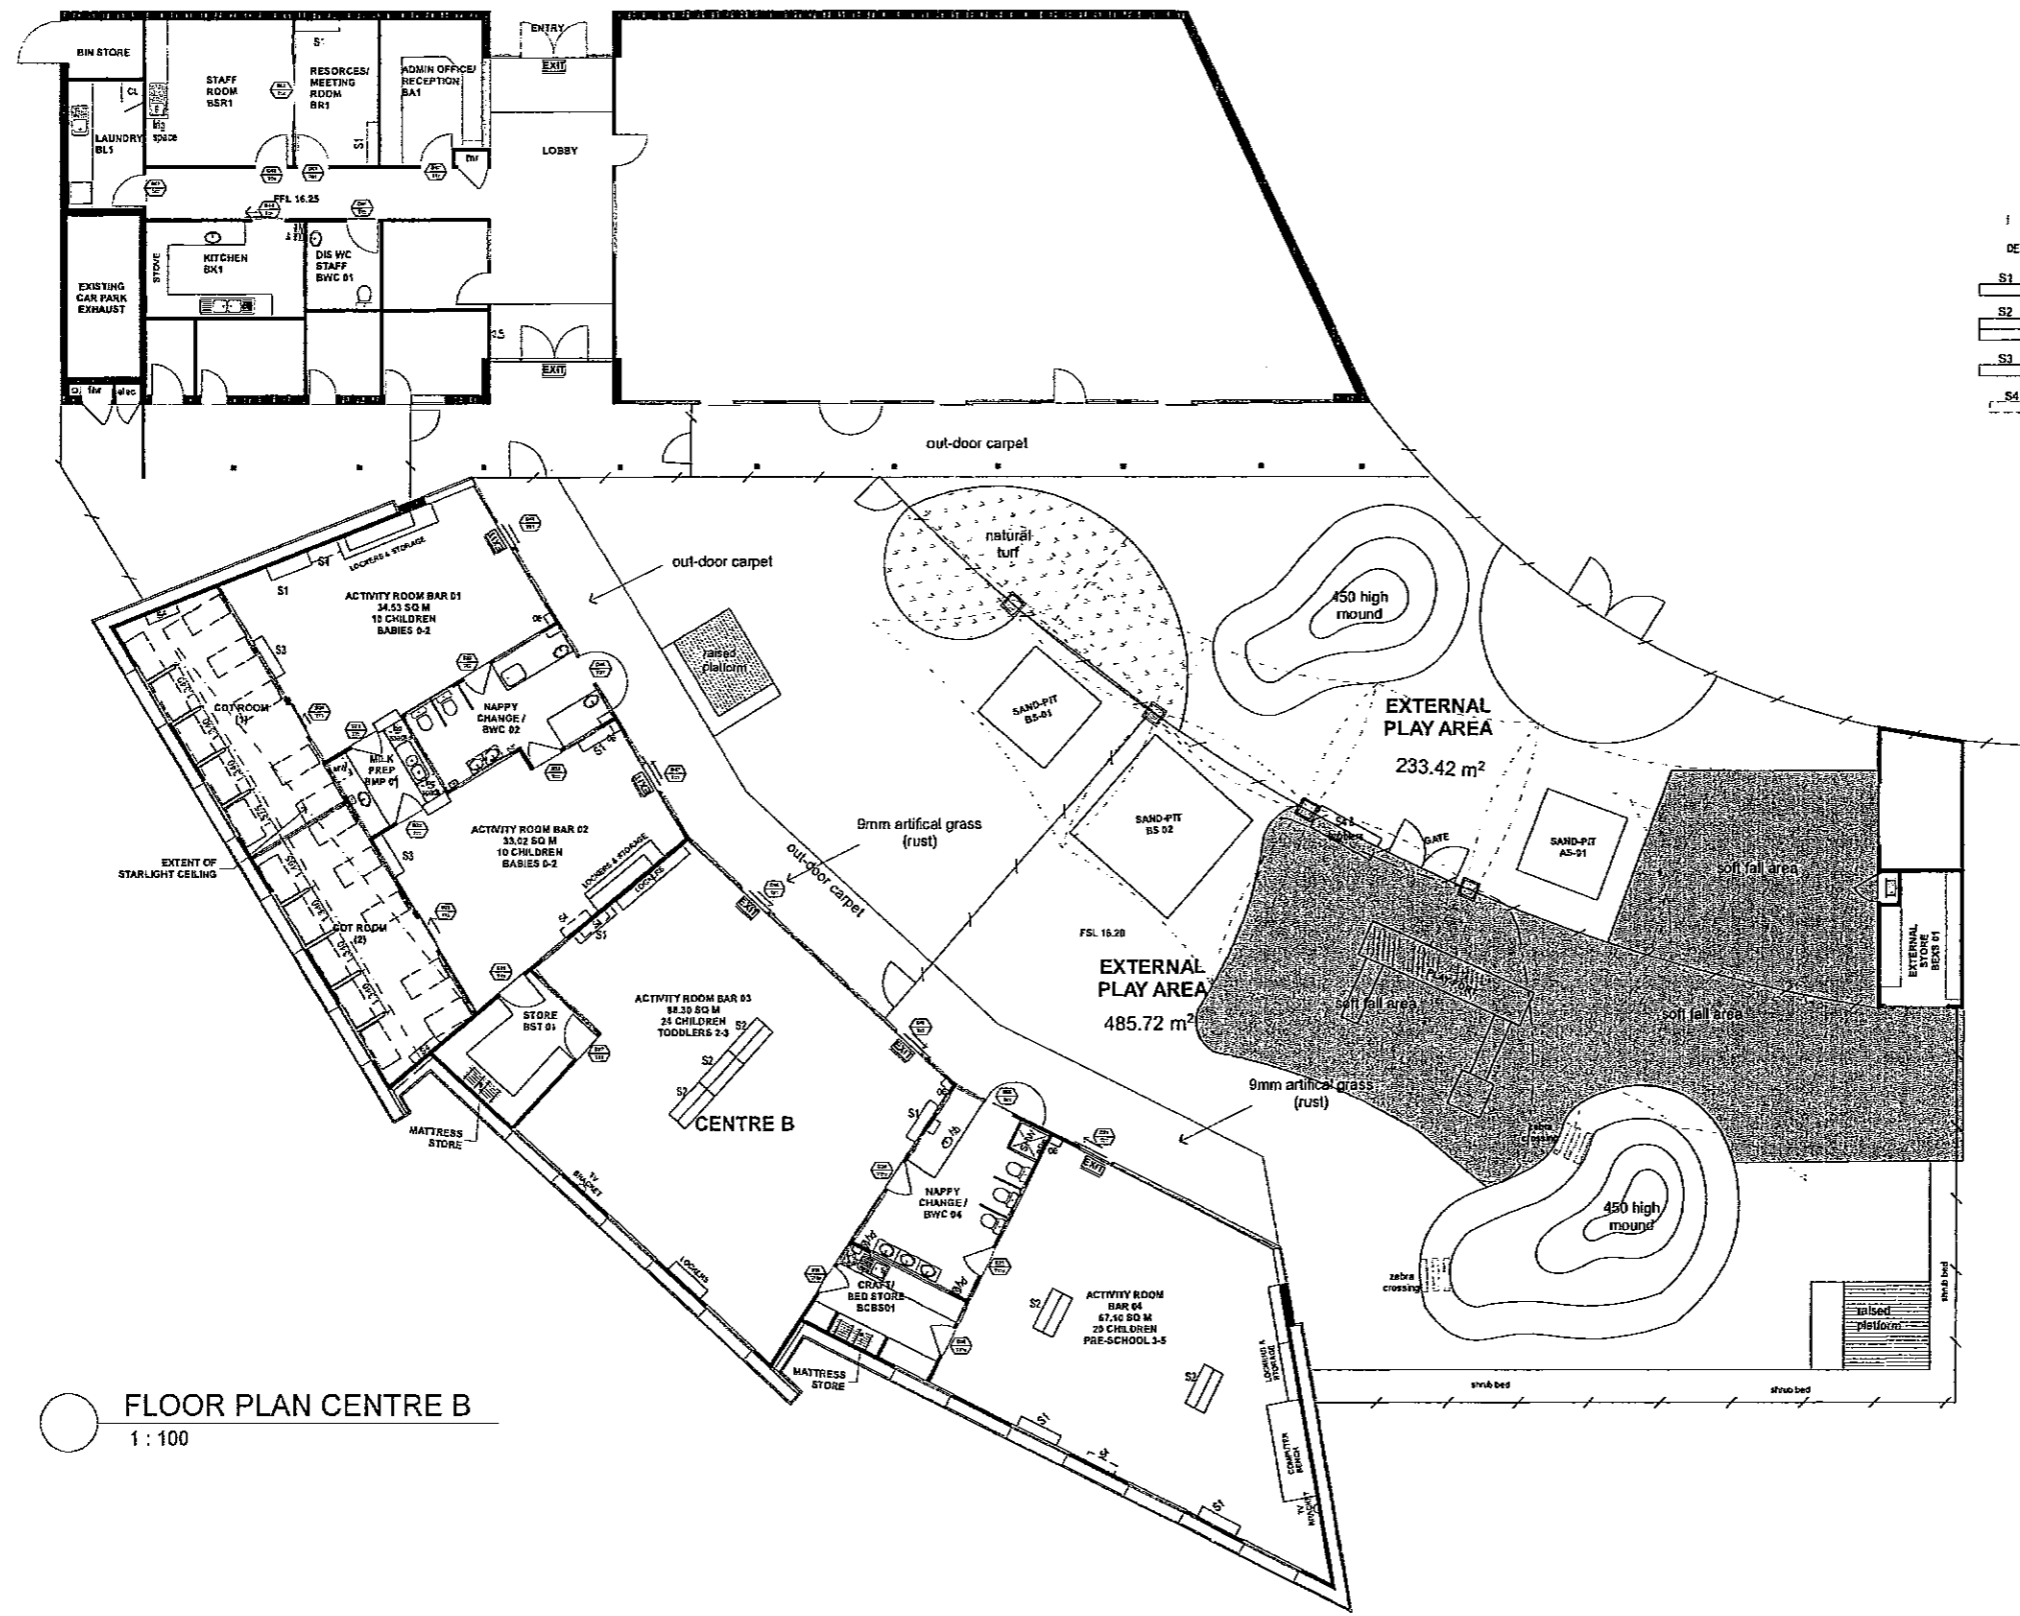

- INDICATES FRIDGE UNER
- DE INDICATES OUT-SIDE EQUIP STORAGE
- S1 INDICATES FIXED BOOK SHELF
- S2 INDICATES FLOATING BOOK SHELF
- S3 INDICATES LOW FIXED BOOK SHELF
- S4 INDICATES MUSIC SHELF

FLOOR PLAN CENTRE B
1 : 100

ROOM SCHEME COLOUR SCHEDULE	
KEY ACTIVITY ROOM AGE GROUP	SCHEME
○ BABIES 0 - 2yrs	1 - LILAC
○ TODDLERS 1.5yrs - 2.5yrs	2 - PINK
○ PRE-KINDY 2-3.5yrs	3 - LIGHT BLUE
○ KINDY 3 - 4yrs	4 - TEAL
○ PRESCHOOL 4-5yrs	5 - DARK BLUE

Project North
Do not scale from these drawings.
All works to comply with the provisions of the BCA, Australian Standards and Local Authority Requirements Report Inconsistencies to Architect immediately



Project Name
CHILDCARE CENTRE
1E HOMEBUSH BAY DRIVE
NSW 2138

jdhd design group
architects
2/69 noore park road centennial park NSW 2021
www.jdhdesign.com.au

Drawing Title: CENTRE B		
Scale: As Shown	Date: 3/11/2006	
Status: FOR CONSTRUCTION	Checked By: JH	
Project No: 533	Drawing No.: A-02	Rev: L